



RU.23/1066- Weybridge Business Park: Site Location Plan

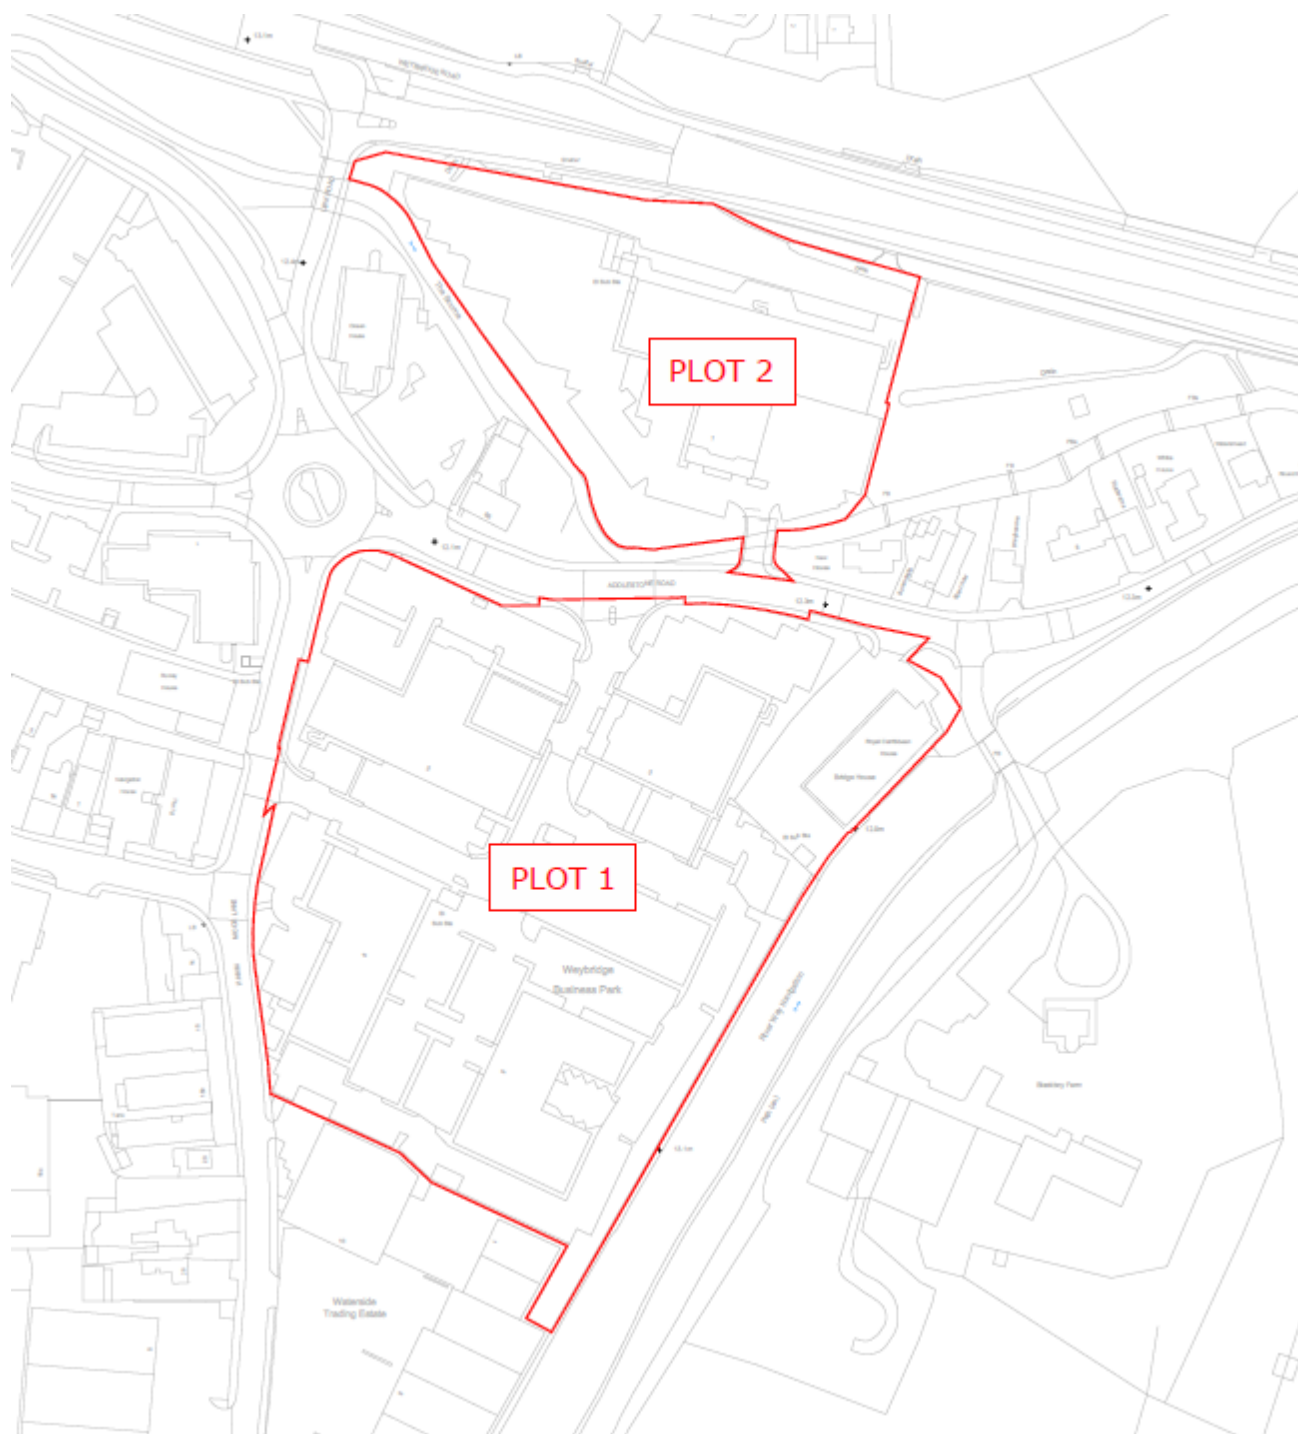


RU.23/1066- Weybridge Business Park: Proposed Site Plan (not to scale)



RU.23/1066- Weybridge Business Park: Proposed Elevations facing Hamm Moor Lane: Block A and B (not to scale)

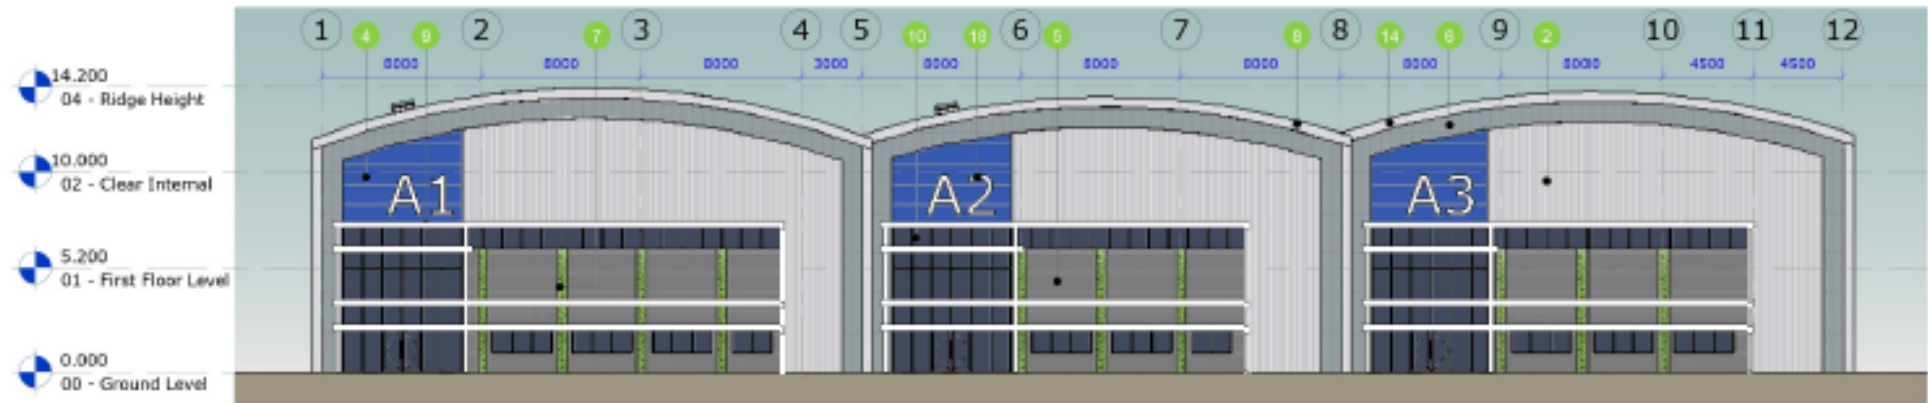


Proposed West Elevation
Scale 1 : 200

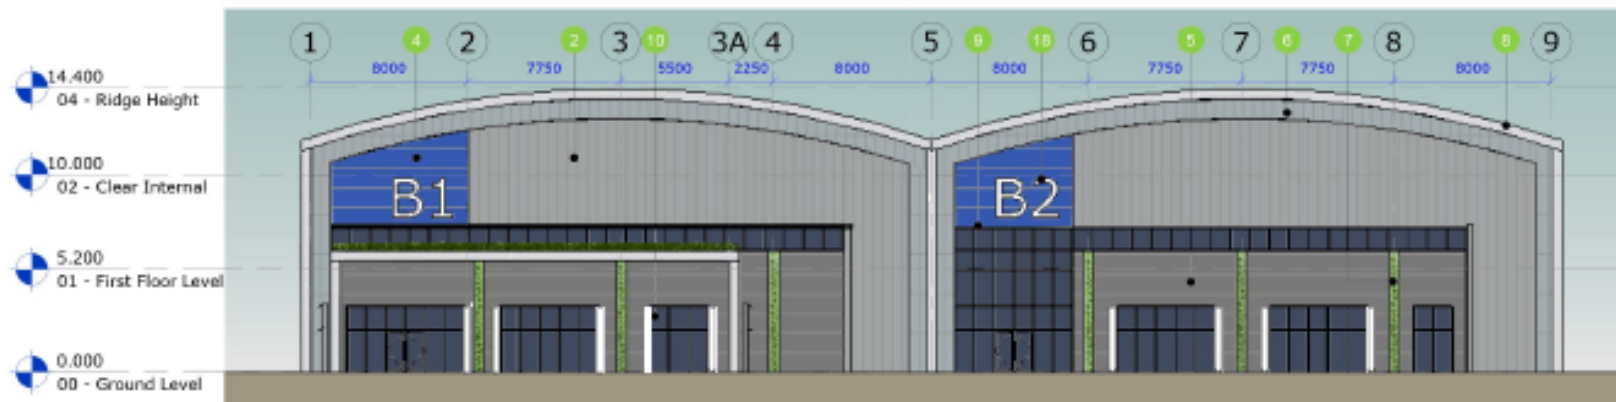

Proposed West Elevation
Scale 1 : 200

RU.23/1066- Weybridge Business Park: Proposed Elevations facing Wey Navigation: Block C and D (not to scale)

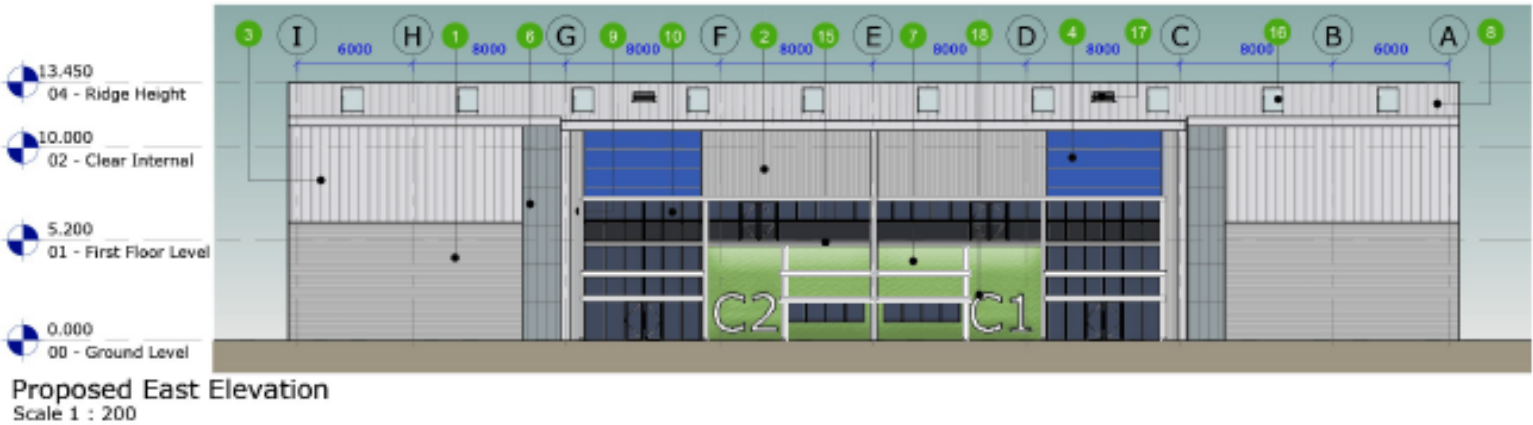

RU.23/1066- Weybridge Business Park: Proposed Front Elevations: Block E (not to scale)



Proposed South Elevation
Scale 1 : 200