



Fairmont Hotel Windsor Park Bishopgate Road Englefield Green

Location Plan

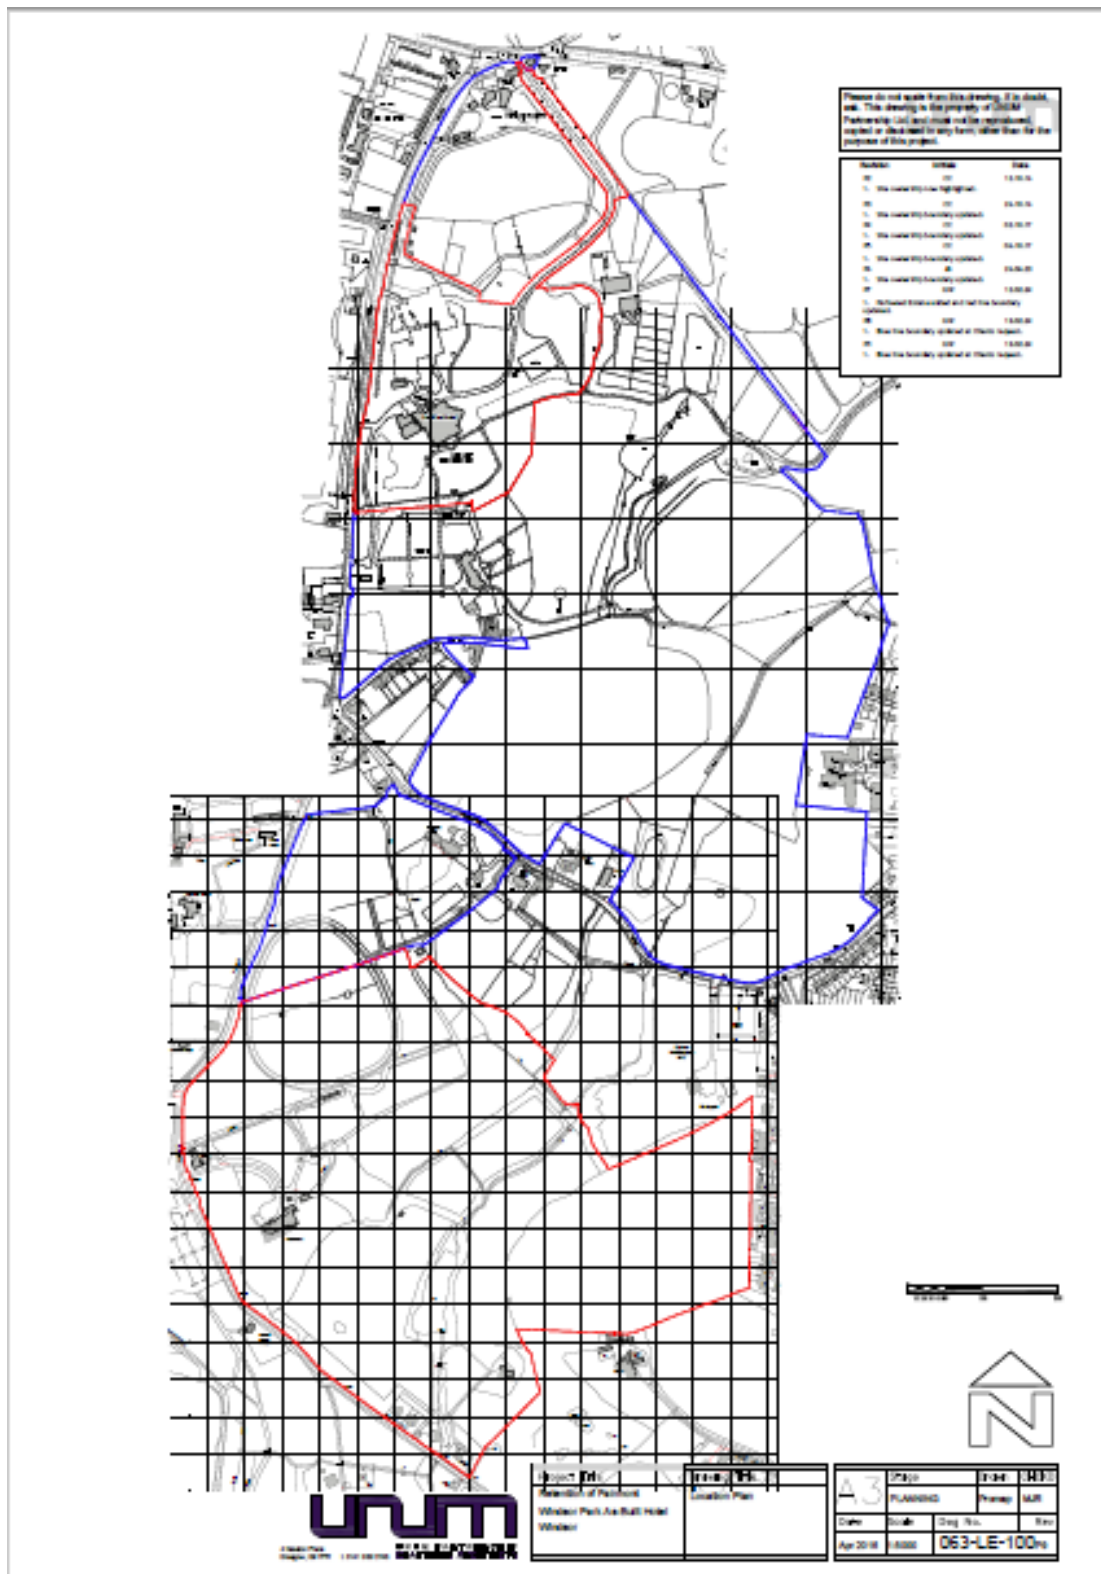

Site Plan as Built – Extensions in Red and Orange and New Hardstanding in Pink.

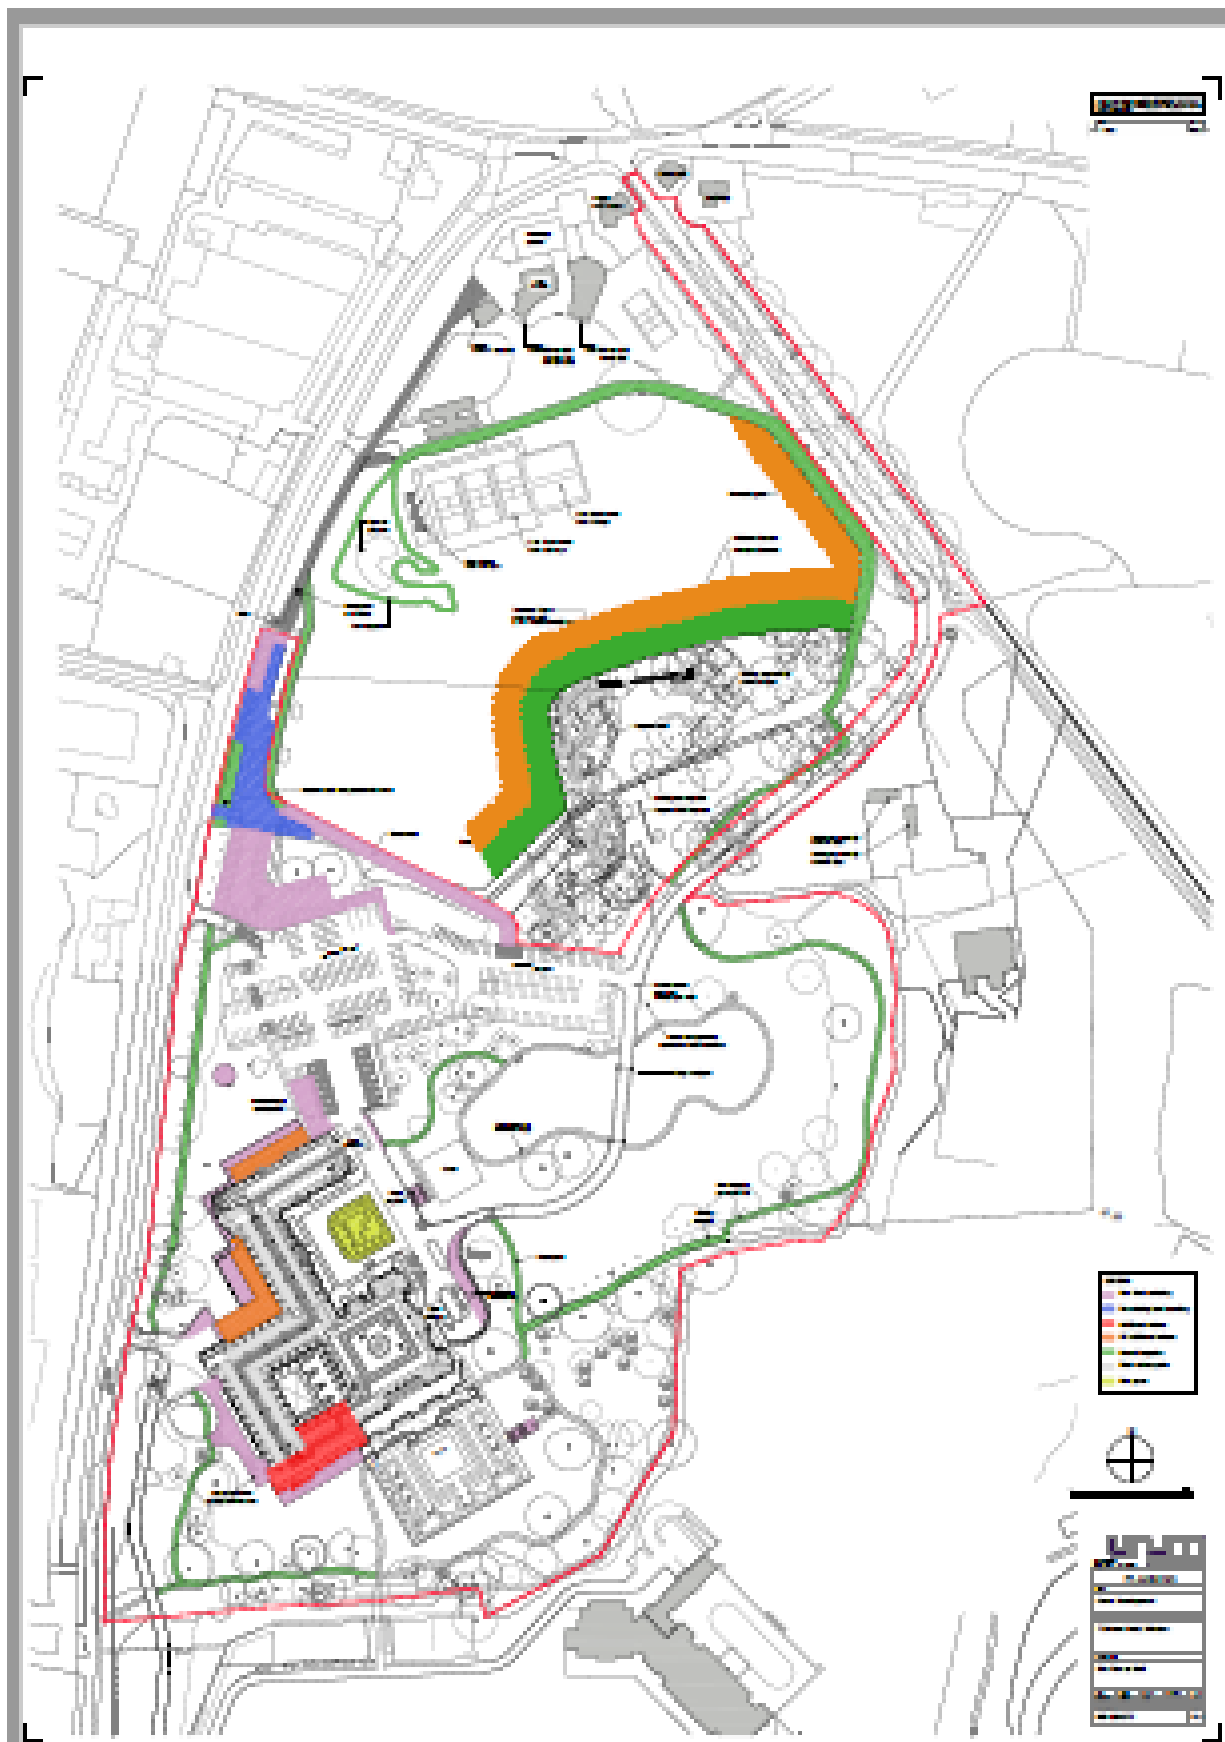

Elevations as Approved – Northeast and Northwest



1. North East Elevation




2. North West Elevation




Elevations as Built Northeast and Northwest




1. North East Elevation

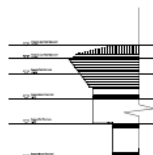


1a. N-E Elevation

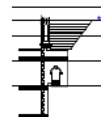


1b. S-W Elevation

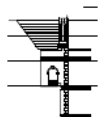

1c. N-E Elevation

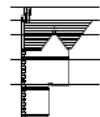


1d. S-W Elevation

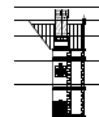

1e. S-E Elevation




2. North West Elevation

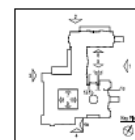

Elevations as Built Southwest, Southeast and Northwest (part)



Elevations as Built

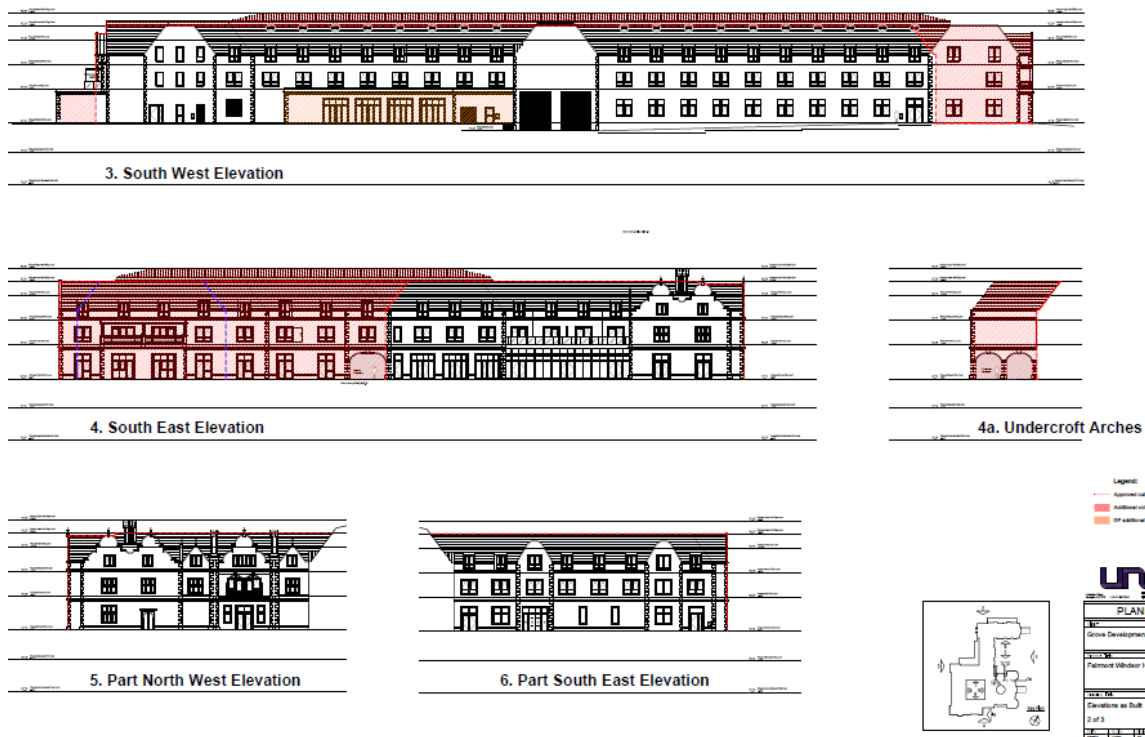

Elevations as Approved (Courtyard)



7. Court Yard South East Elevation



8. Court Yard North West Elevation




9. Court Yard South West Elevation

Elevations As Built



7. Court Yard North West Elevation

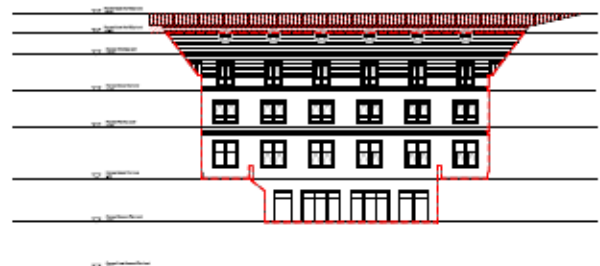

8. Court Yard South West Elevation



9. Court Yard South East Elevation



10. Court Yard North East Elevation

Demolition Proposed and Giving Up of Planning Permission ru.14/1599





Fairmont
HOTELS & RESORTS



Parkwood Estate

1. Planning permission for a 2,551 sqm replacement Parkwood House to be permanently given up
 2. 41 sqm Barn South of Walled Garden - to be demolished
 3. 98 sqm Cottages Garage - to be demolished
 4. 201sqm Bathy (bungalow) - to be demolished
- 2,891 sqm Total to be demolished / not built

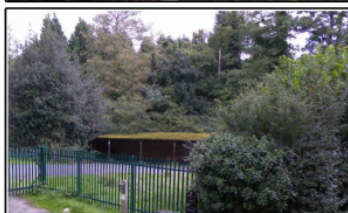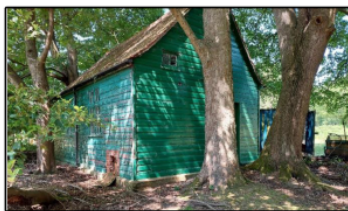


September 2023


Demolished / not built buildings - Parkwood Estate

Arora
GROUP

Front and Rear Elevation Permission of main House to been given up under RU.14/1599

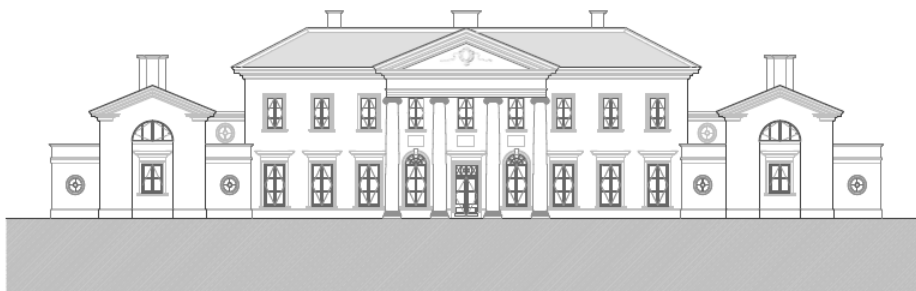

NORTH WEST ELEVATION - 1:100

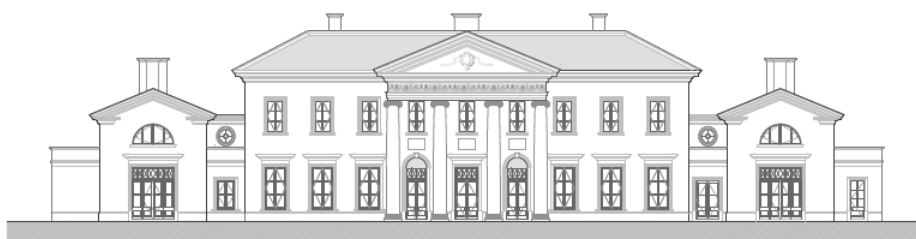

Site Layout Plans for RU.14/1599 Permission to be Given Up

