




FOR LOCATION PURPOSES ONLY

Runnymede Borough Council
Runnymede Civic Centre
Station Road
Addlestone
Surrey KT15 2AH


Date:11/04/2024

Byfleet Road

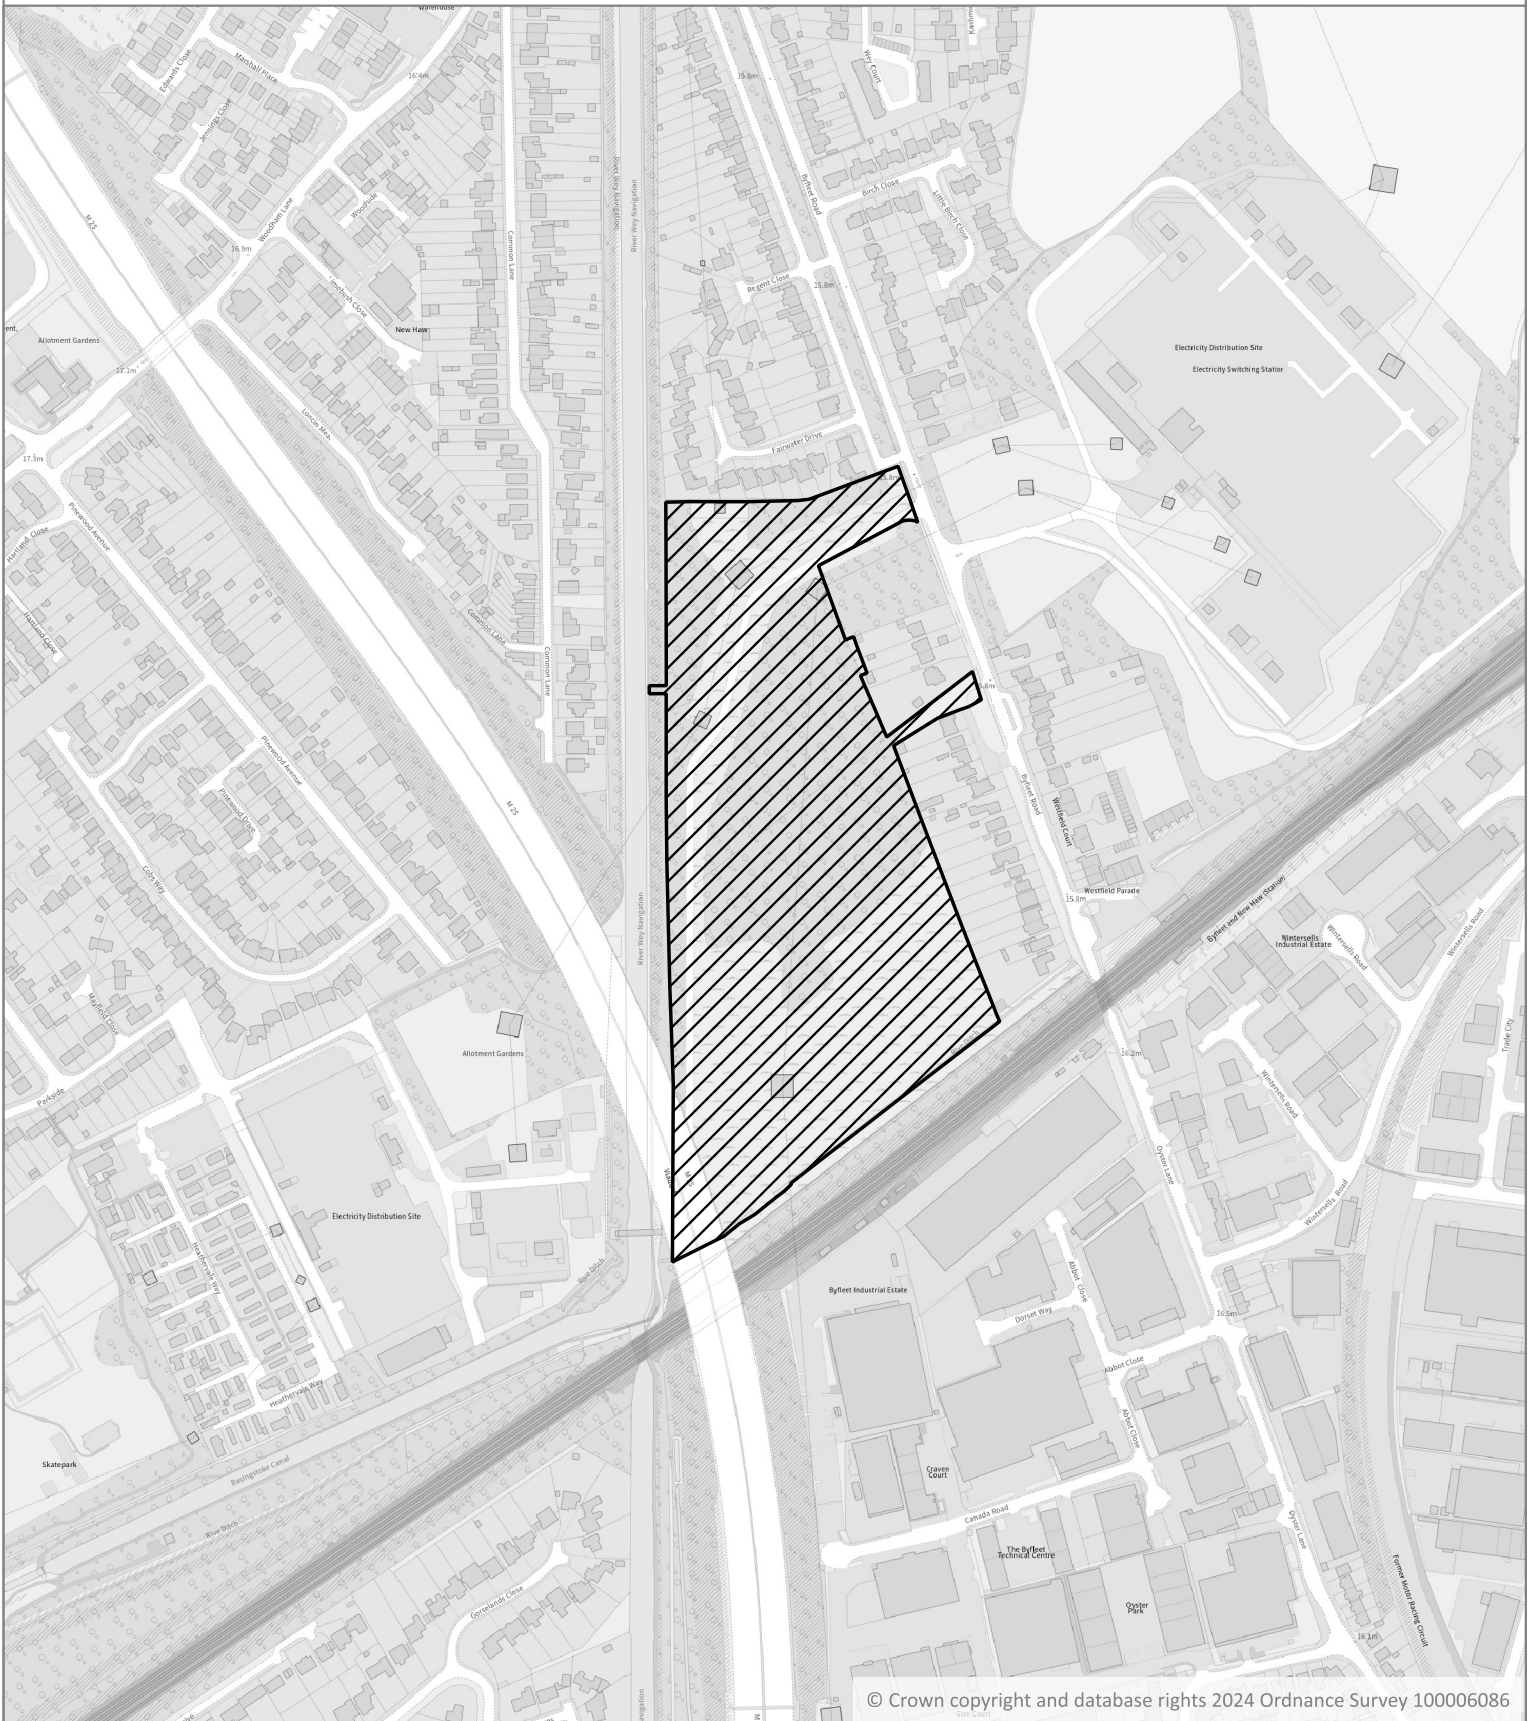

© Crown copyright and database rights 2024 Ordnance Survey 100006086

Scale: 1:5,000

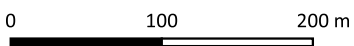

RU.21/0207

