




# RU.22/0612 36 Queen Marys Drive Appendices

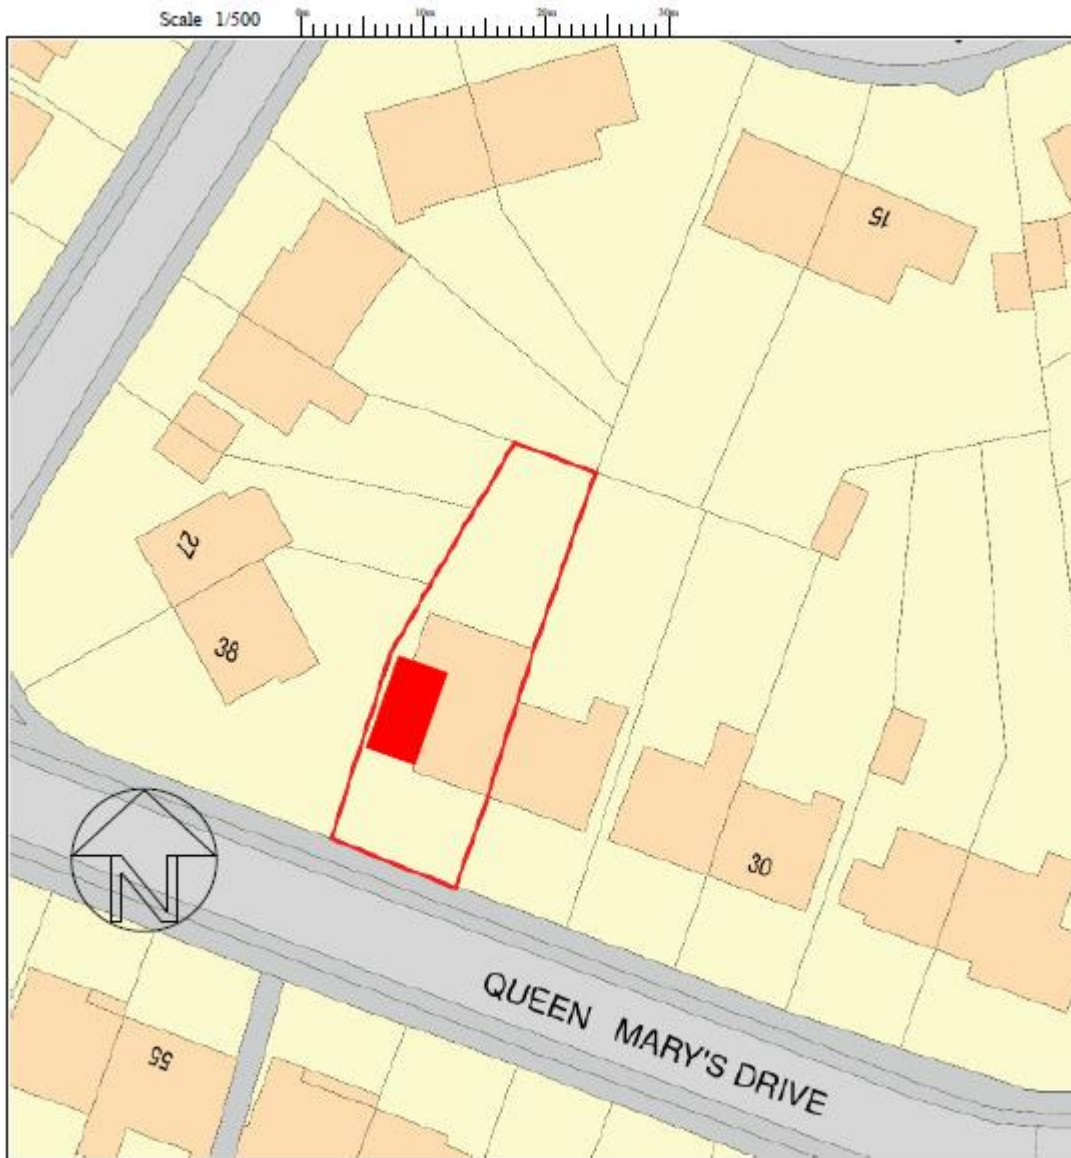


BLOCK PLAN 1/500

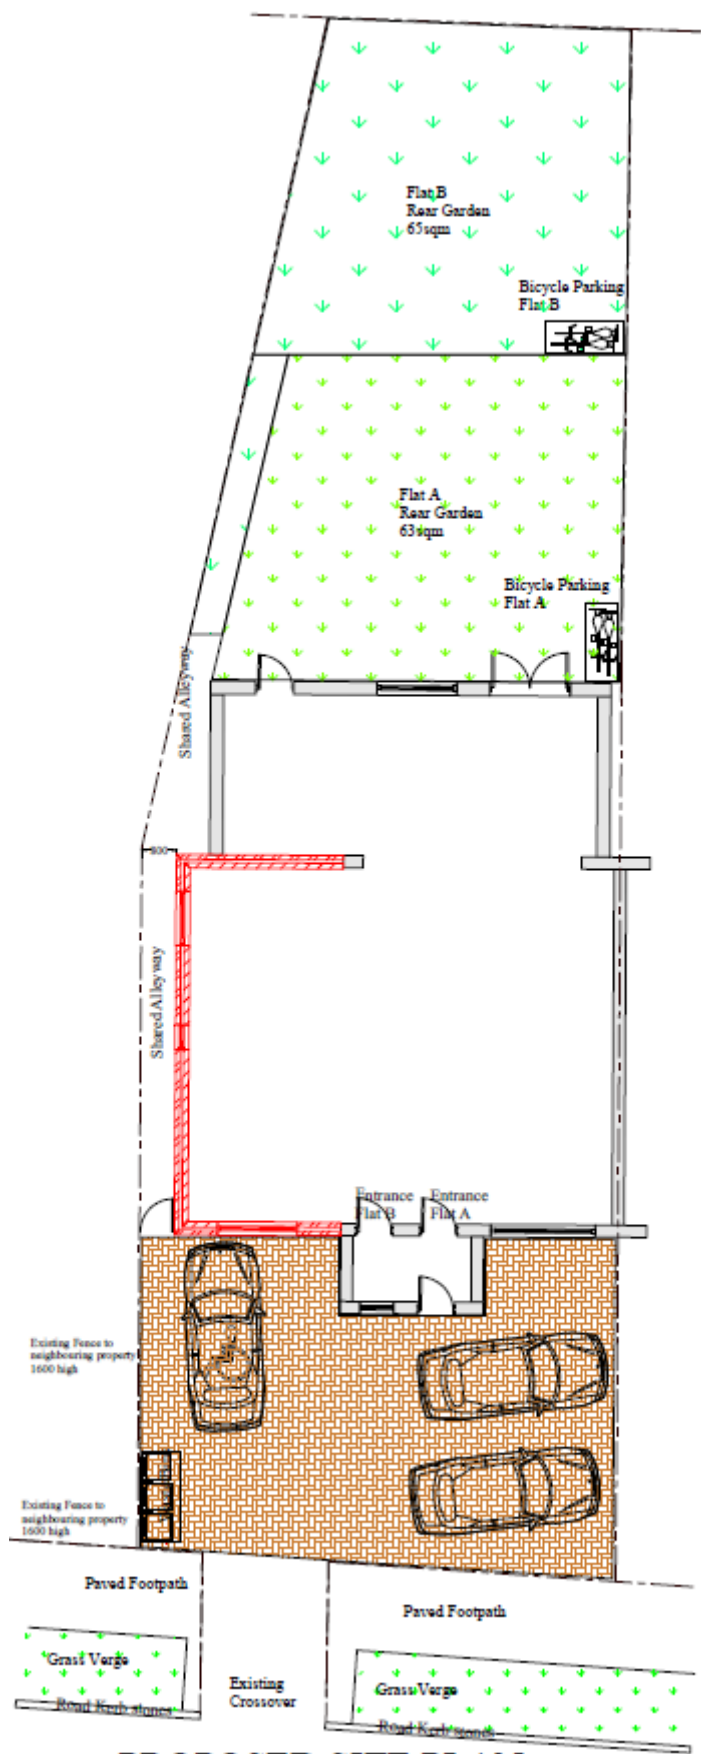


**PROPOSED SITE PLAN**

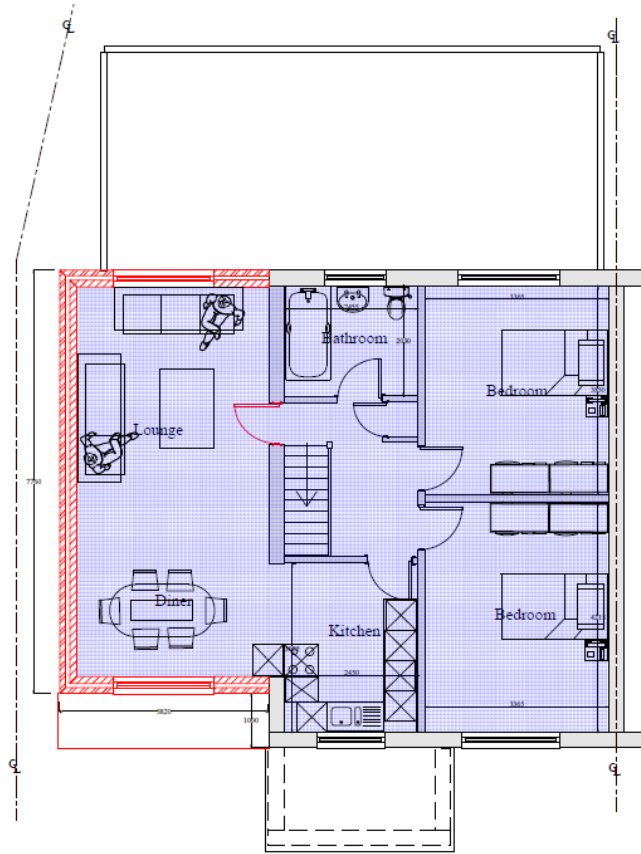

**PROPOSED FIRST FLOOR PLAN**

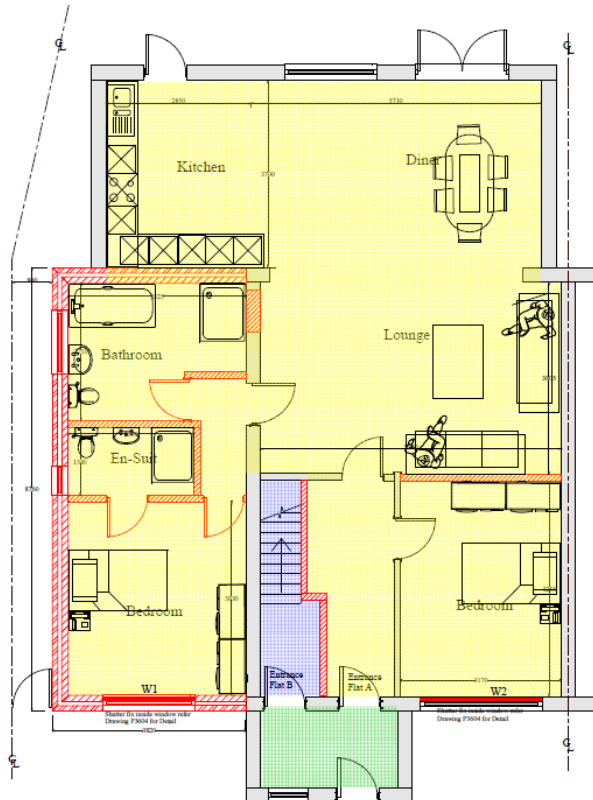


**PROPOSED GROUND FLOOR PLAN**

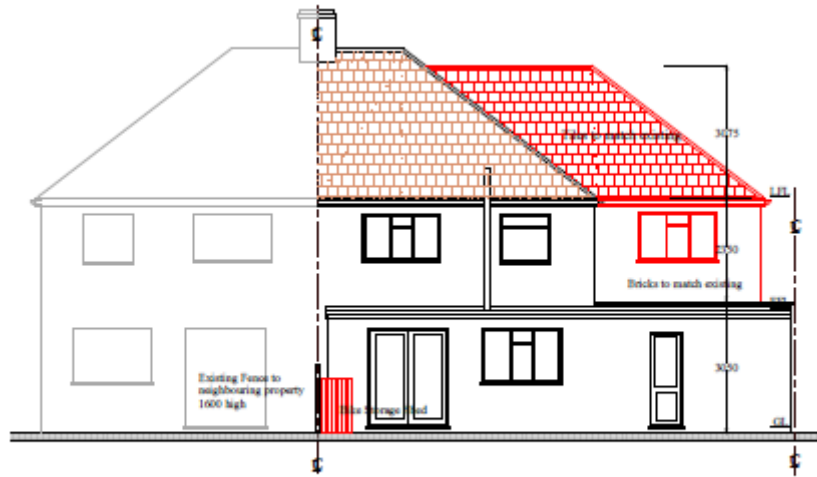


PROPOSED REAR ELEVATION



PROPOSED FRONT ELEVATION

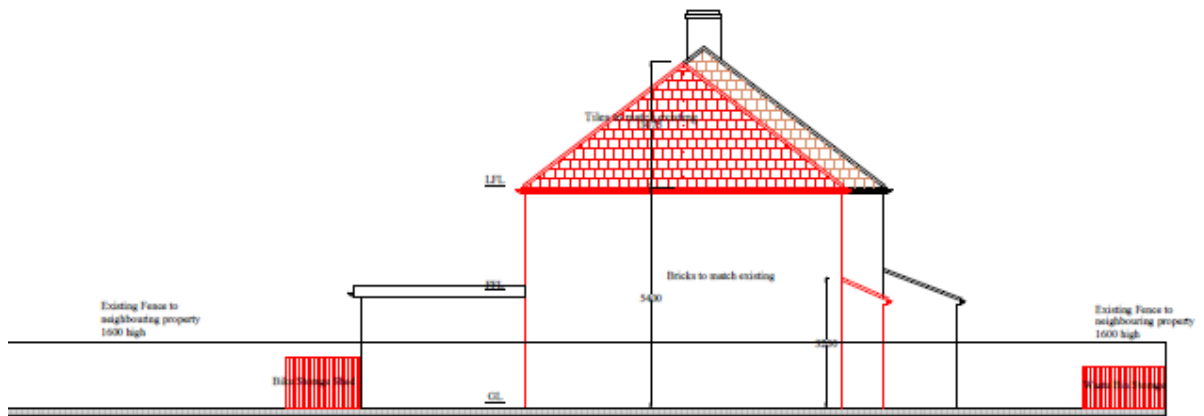

PROPOSED SIDE ELEVATION

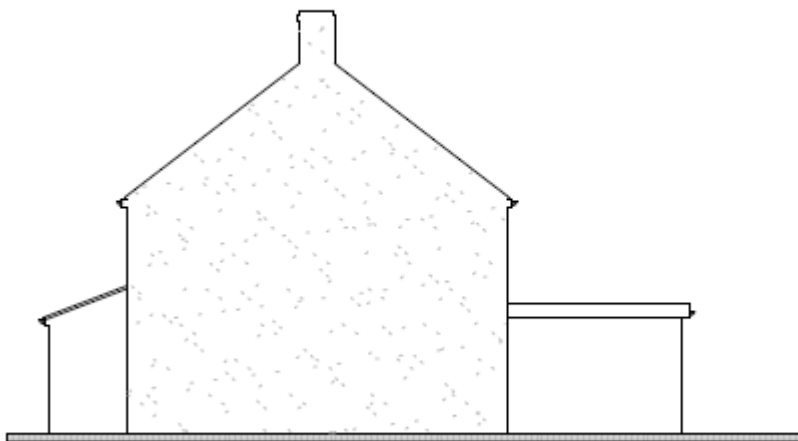

PROPOSED SIDE ELEVATION