




RU.22/1846: Coombelands Animal Sciences Unit (ASU)- Site Location Plan

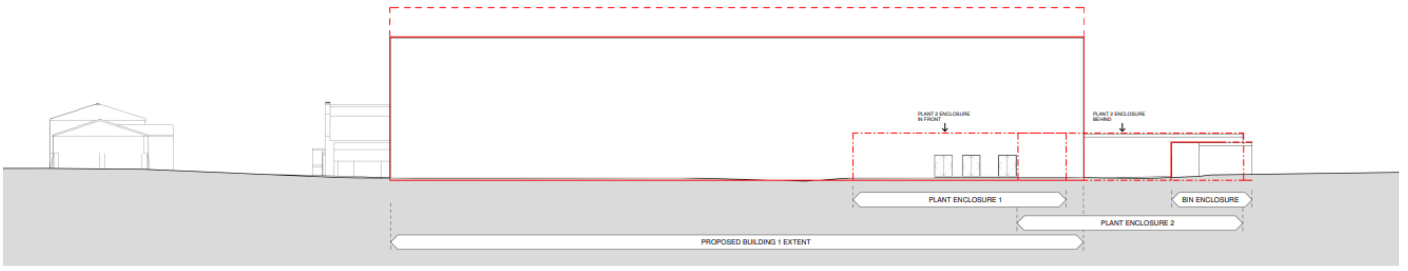


levation

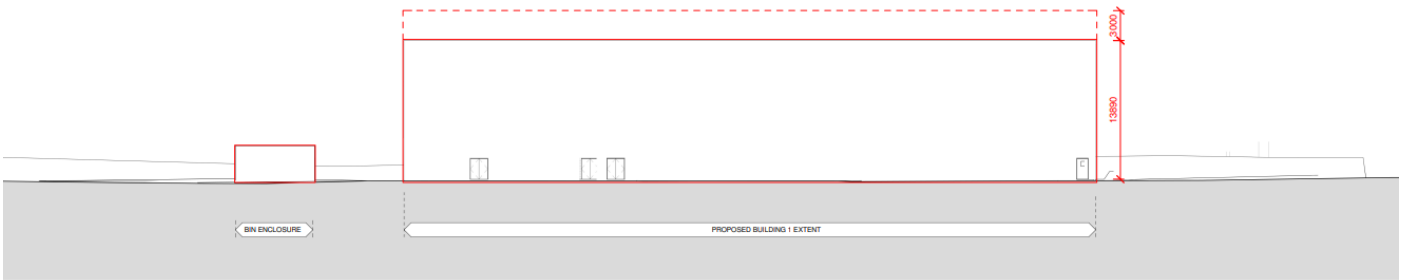

RU.22/1846: Coombelands Animal Sciences Unit (ASU)- Building 1- Maximum parameters elevations

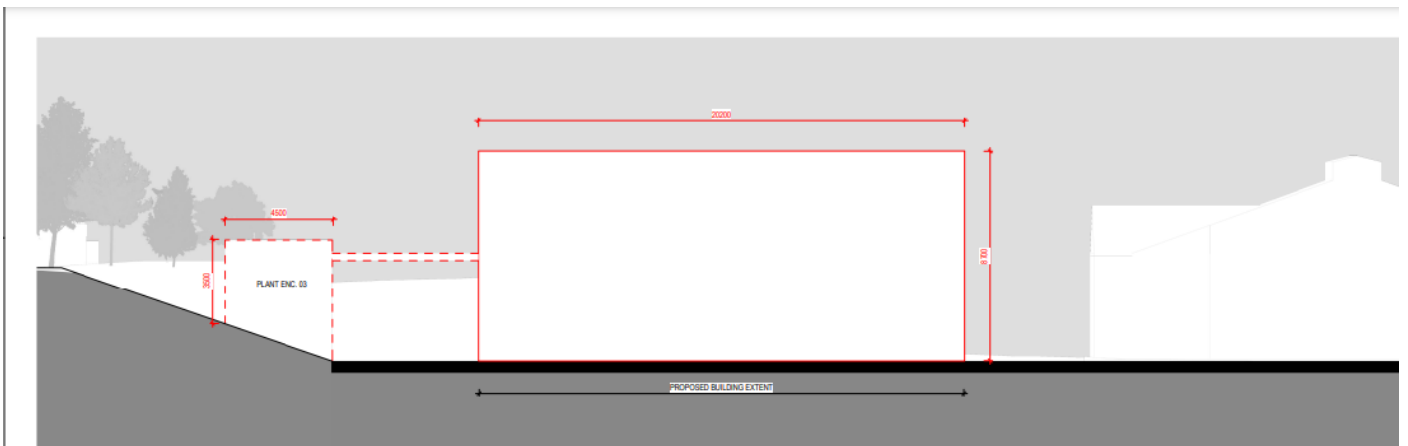

① 01 SOUTH ELEVATION
1:100

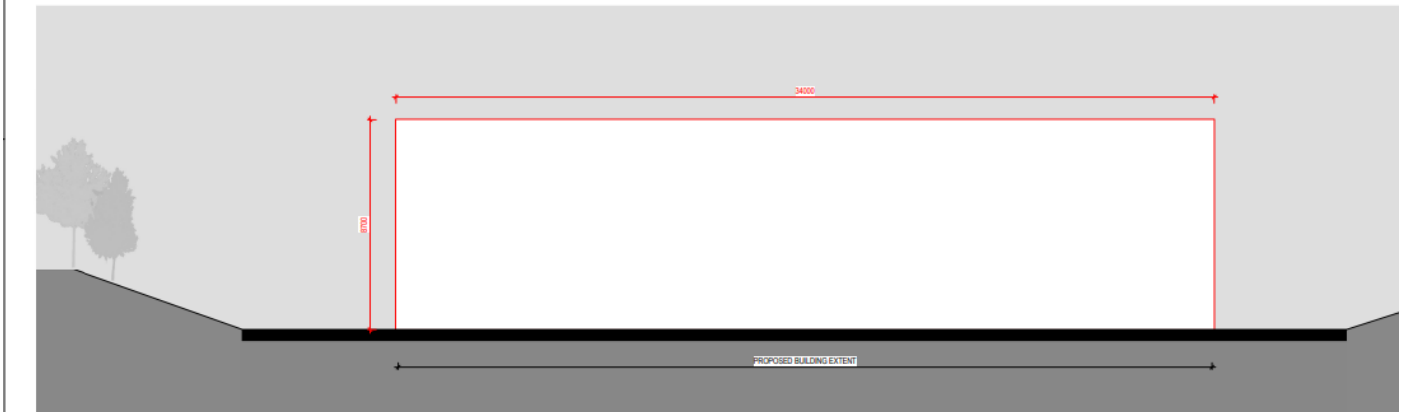

② 02 WEST ELEVATION
1:100

RU.22/1846: Building 2- Maximum parameters elevations