


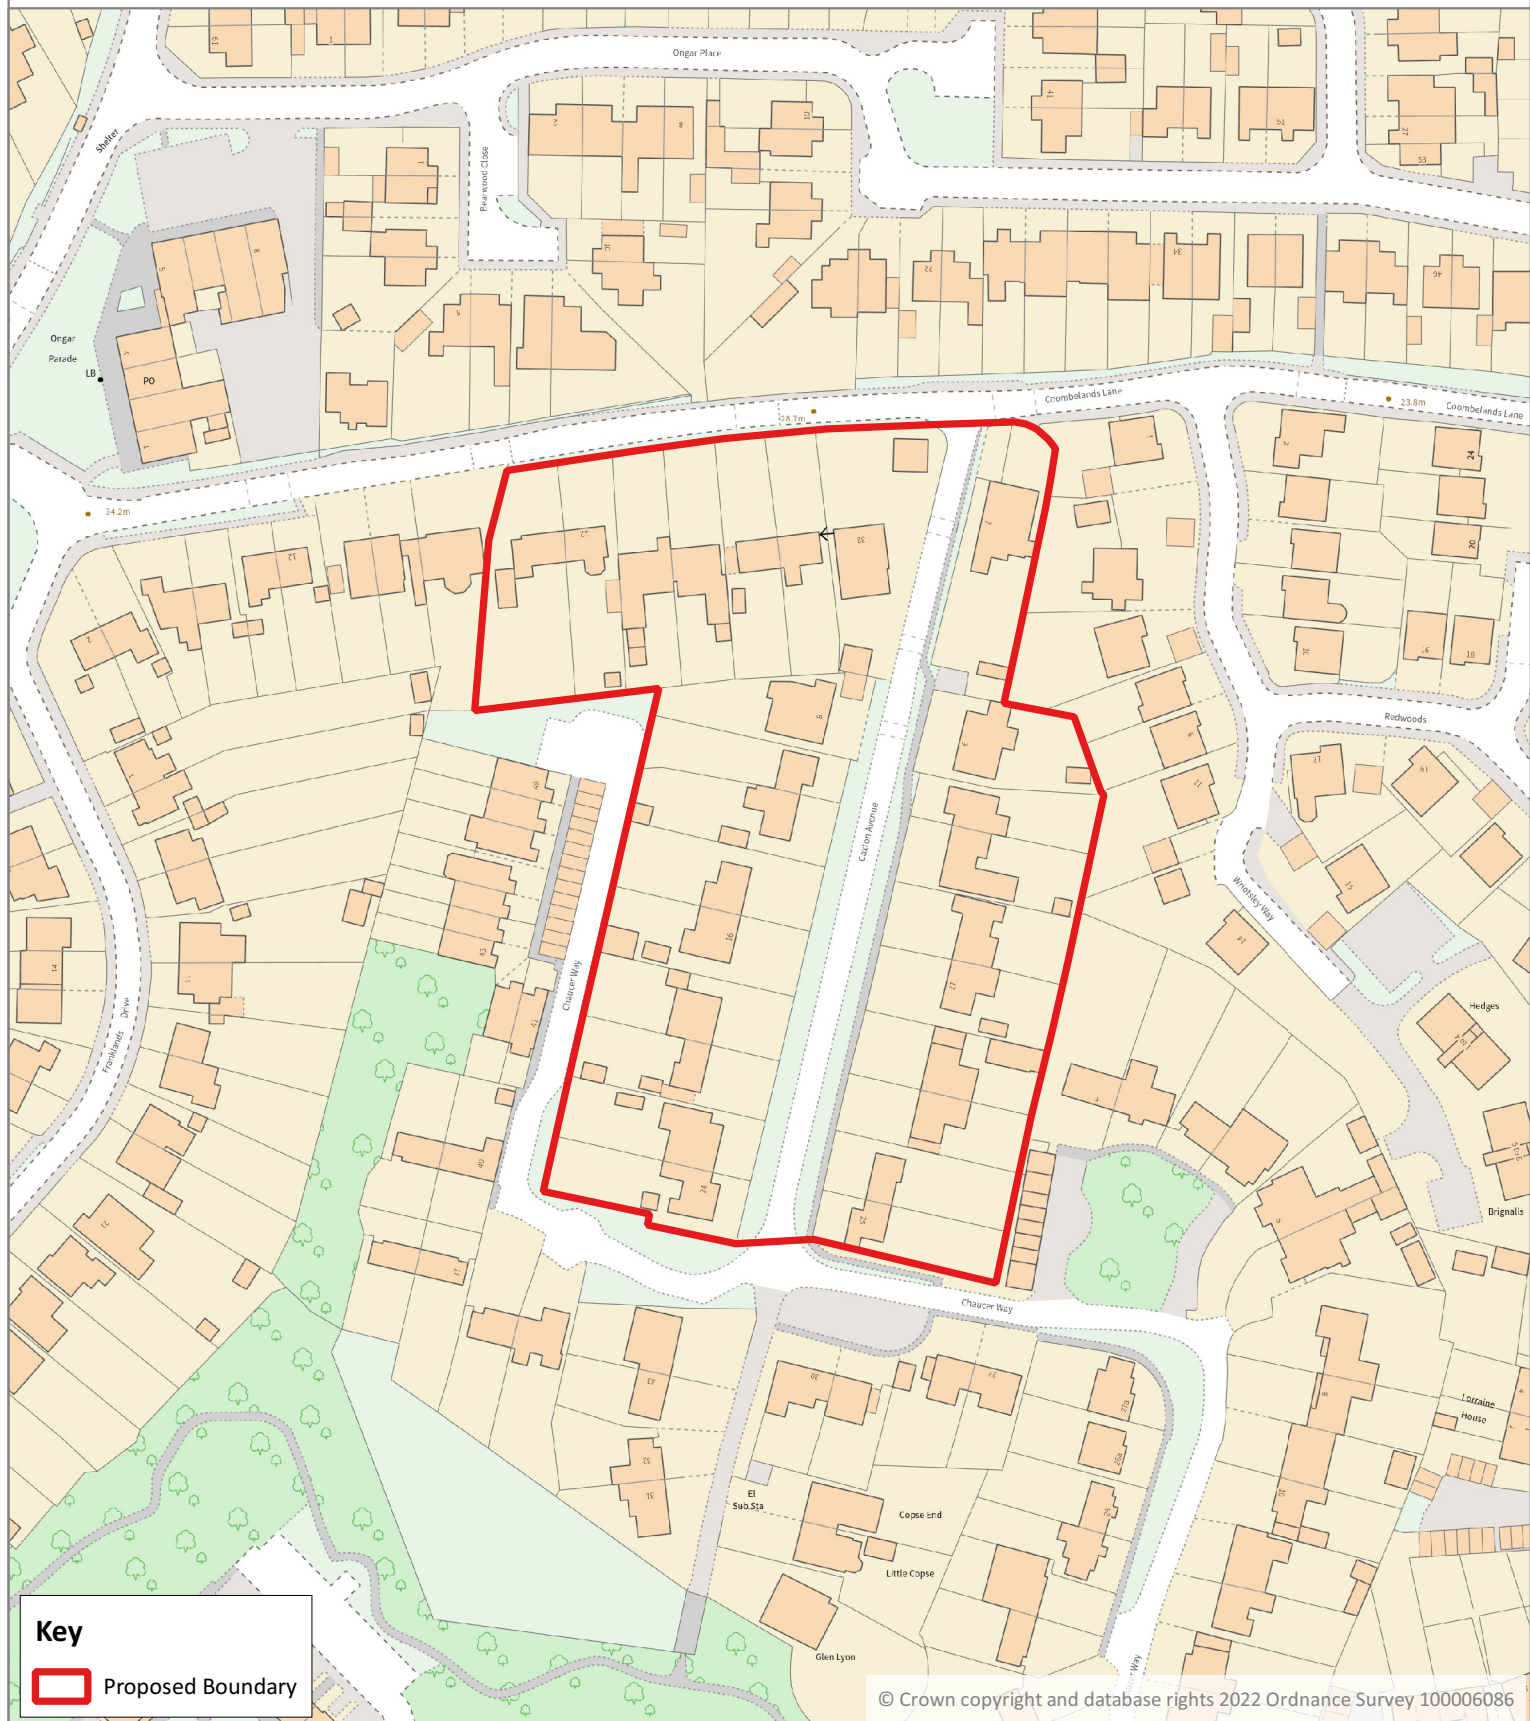

## Proposed Caxton Avenue Conservation Area Boundary

Runnymede Borough Council  
Runnymede Civic Centre  
Station Road  
Addlestone  
Surrey KT15 2AH

Date: 10/10/2022



Scale: 1:1,500

0 50 100 m