




FOR LOCATION PURPOSES ONLY

Date: 24/08/2023

Crown House

Runnymede Borough Council
Runnymede Civic Centre
Station Road
Addlestone
Surrey KT15 2AH

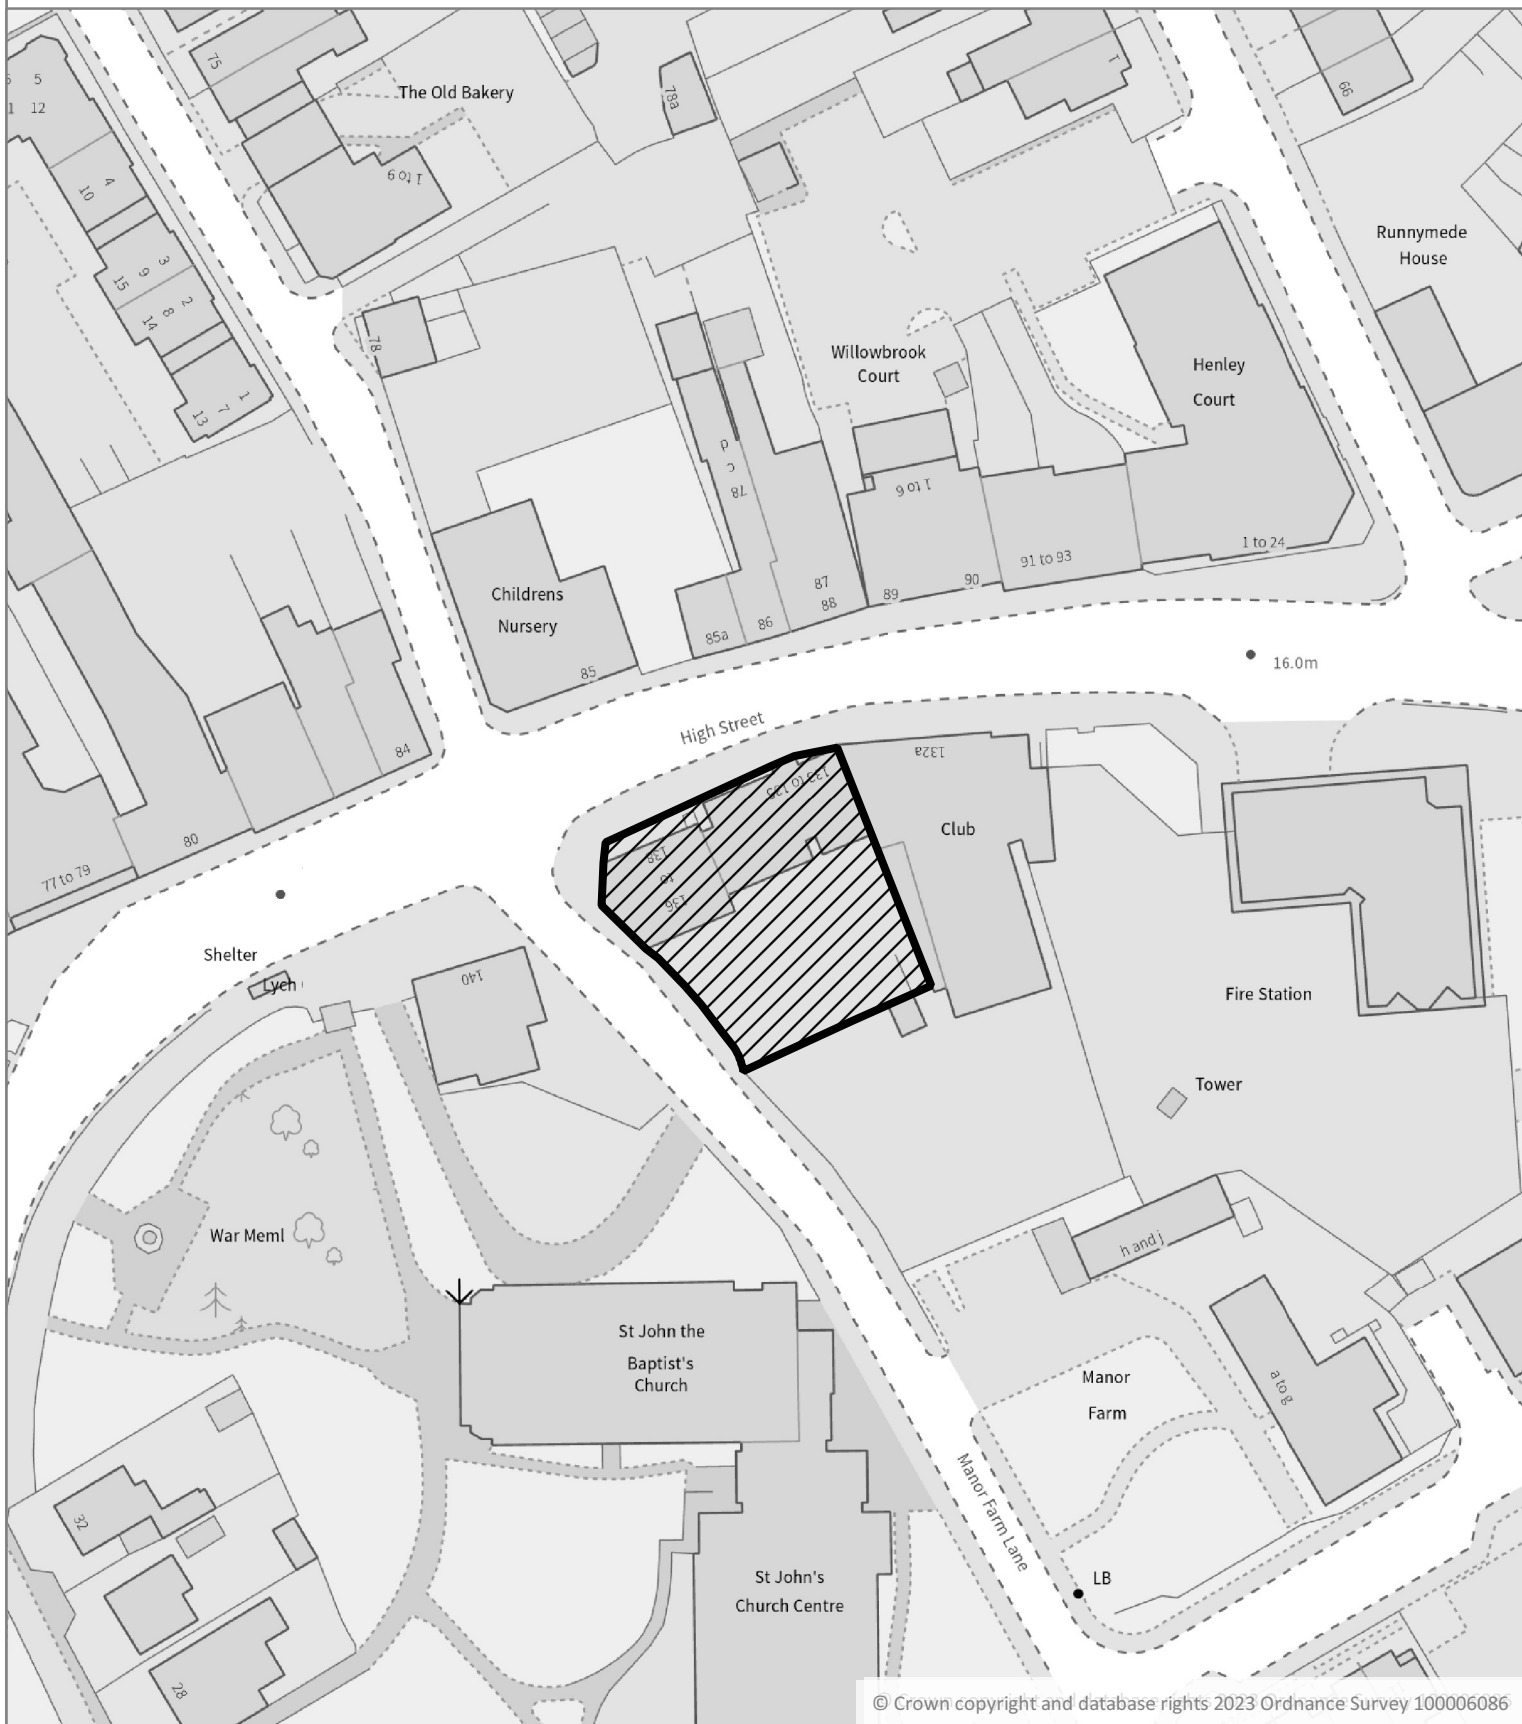

© Crown copyright and database rights 2023 Ordnance Survey 100006086

Scale: 1:800

0 100 200m

RU.23/0833

