




FOR LOCATION PURPOSES ONLY

Runnymede Borough Council  
Runnymede Civic Centre  
Station Road  
Addlestone  
Surrey KT15 2AH




Date: 24/08/2023

Parklands

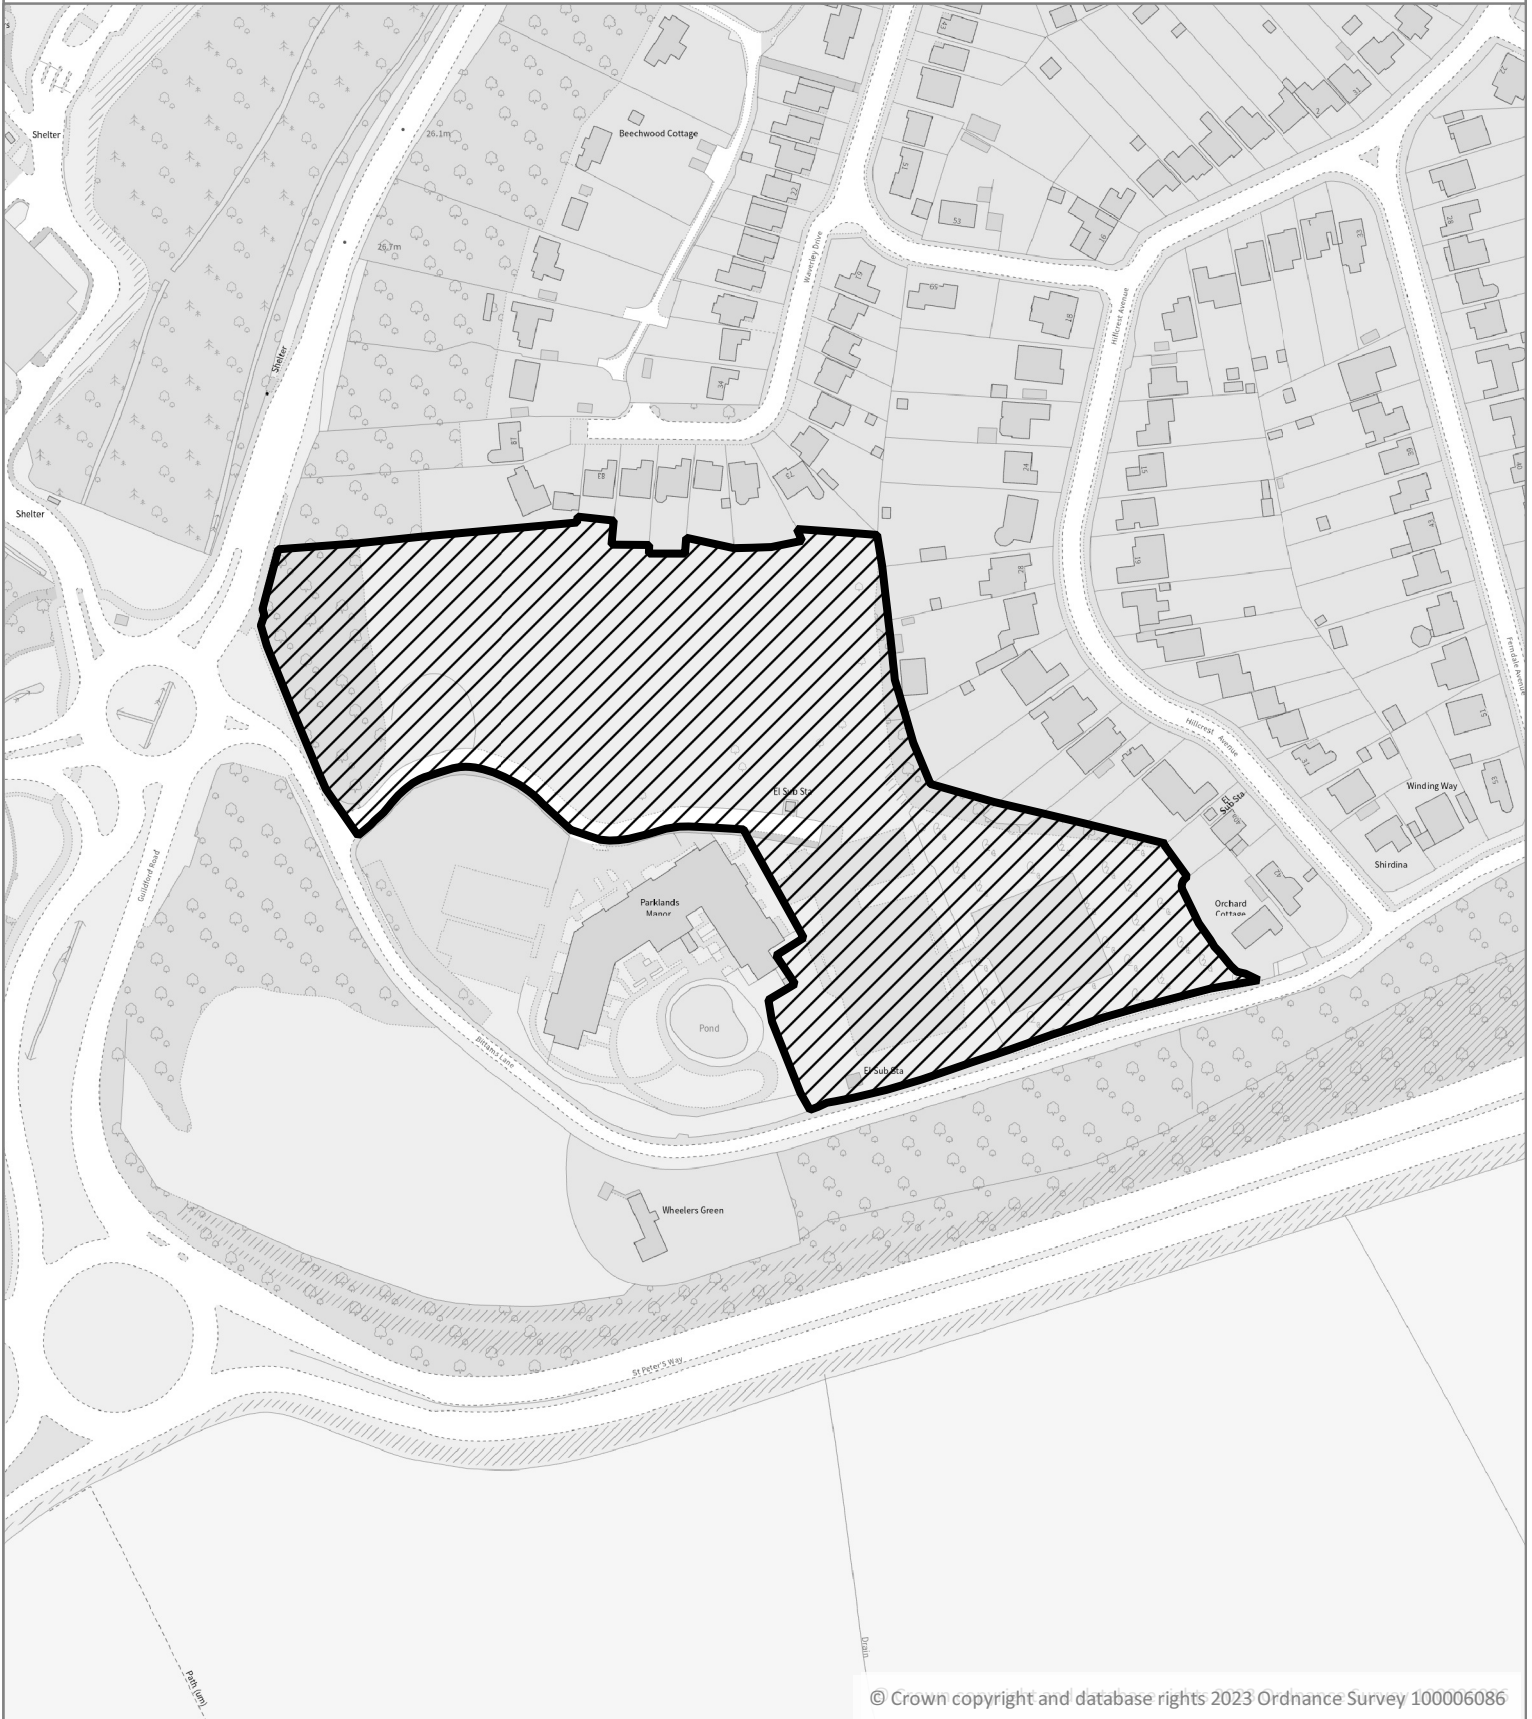

© Crown copyright and database rights 2023 Ordnance Survey 100006086

Scale: 1:2,500

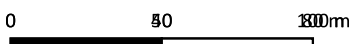

RU.23/0607

