




FOR LOCATION PURPOSES ONLY

Runnymede Borough Council
Runnymede Civic Centre
Station Road
Addlestone
Surrey KT15 2AH


Date: 24/08/2023

Augustine House

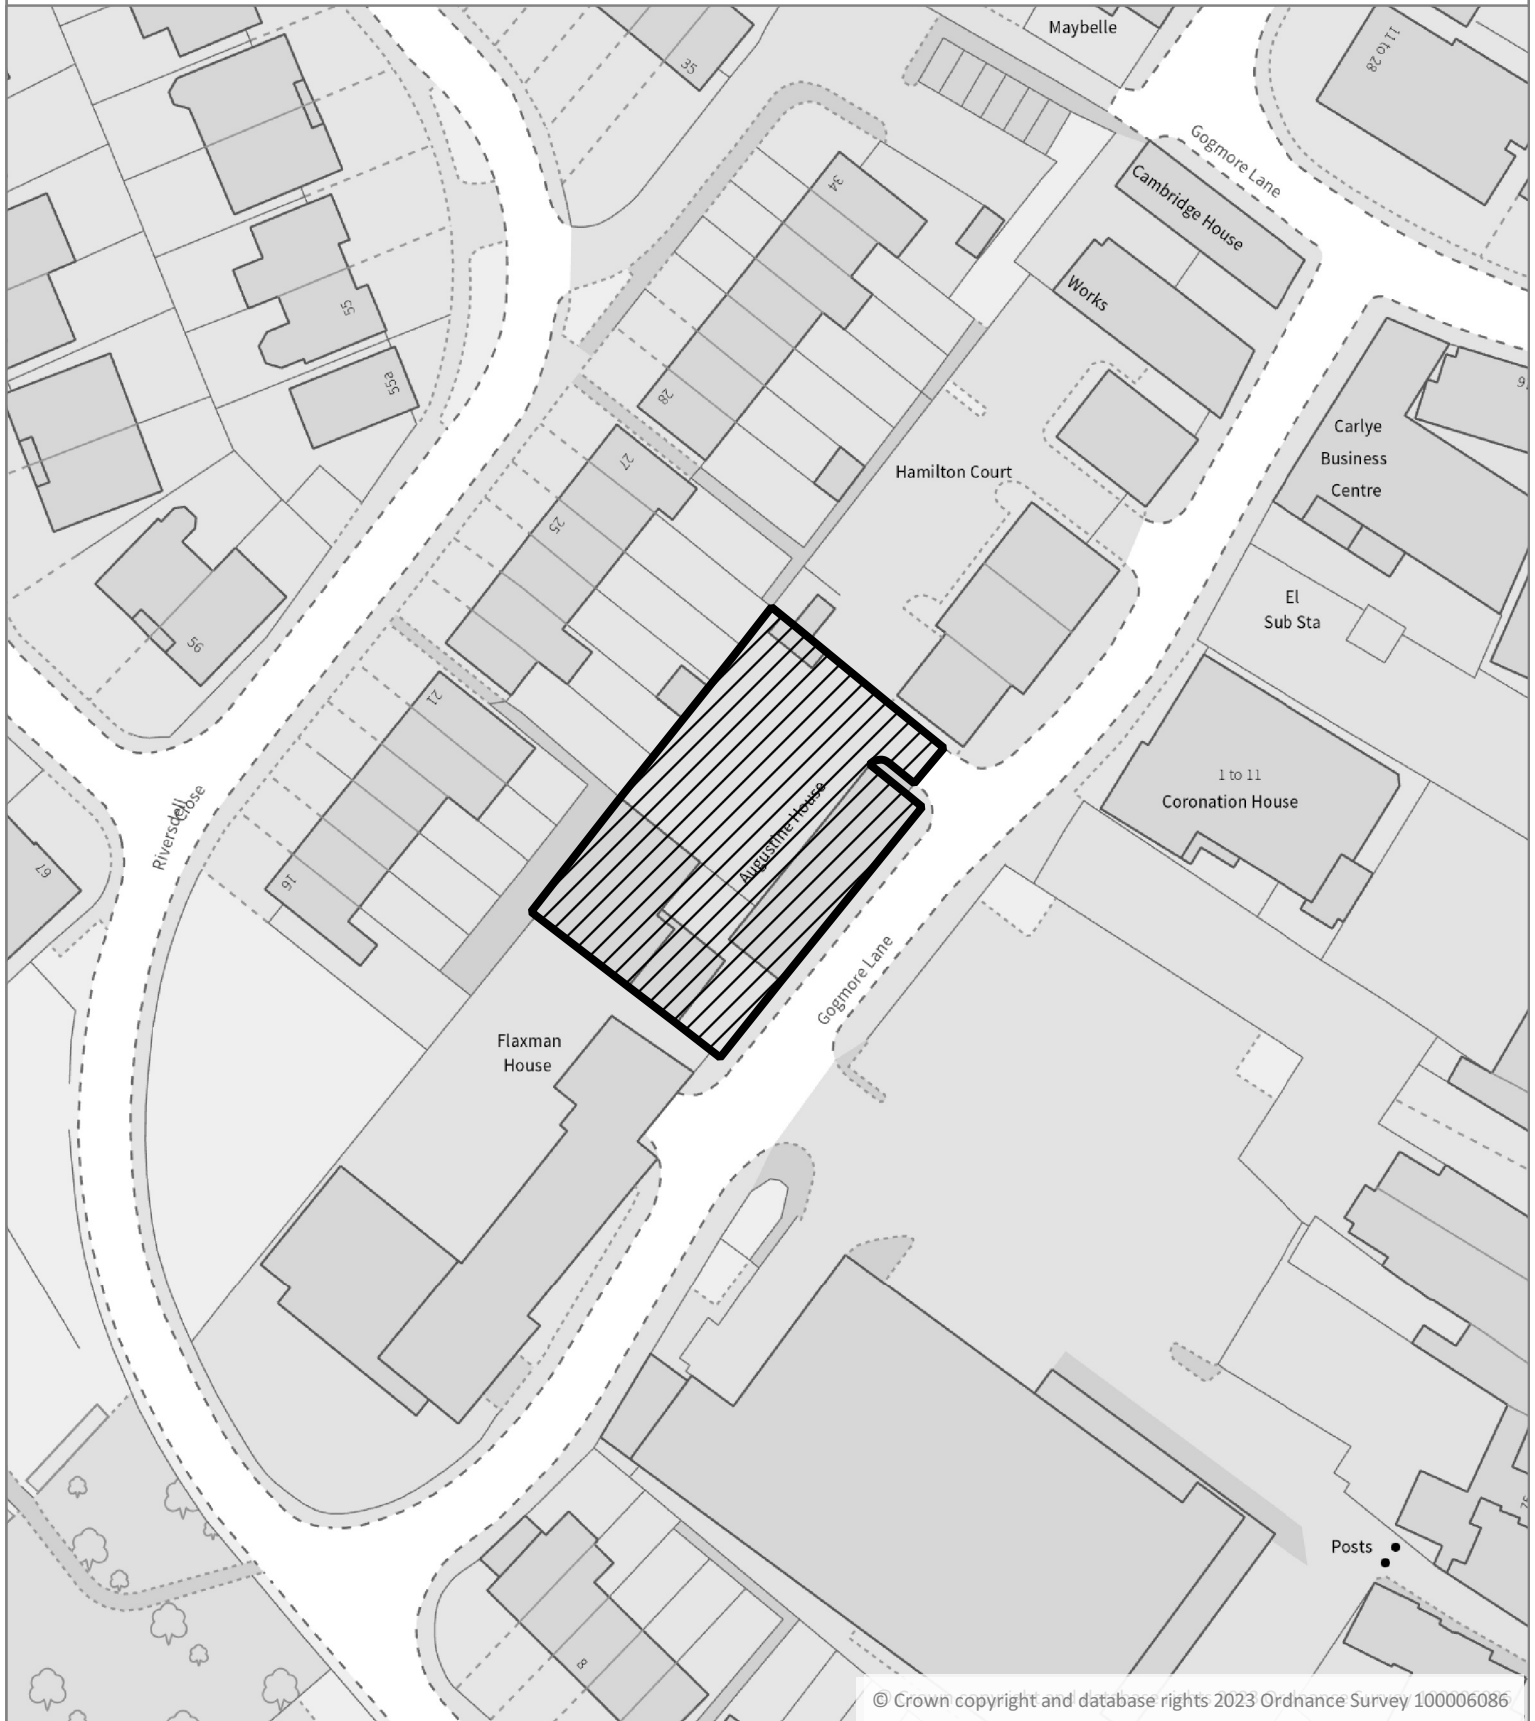

© Crown copyright and database rights 2023 Ordnance Survey 100006086

Scale: 1:800

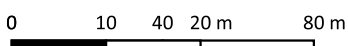

RU.23/1240

