



Site Location Plan

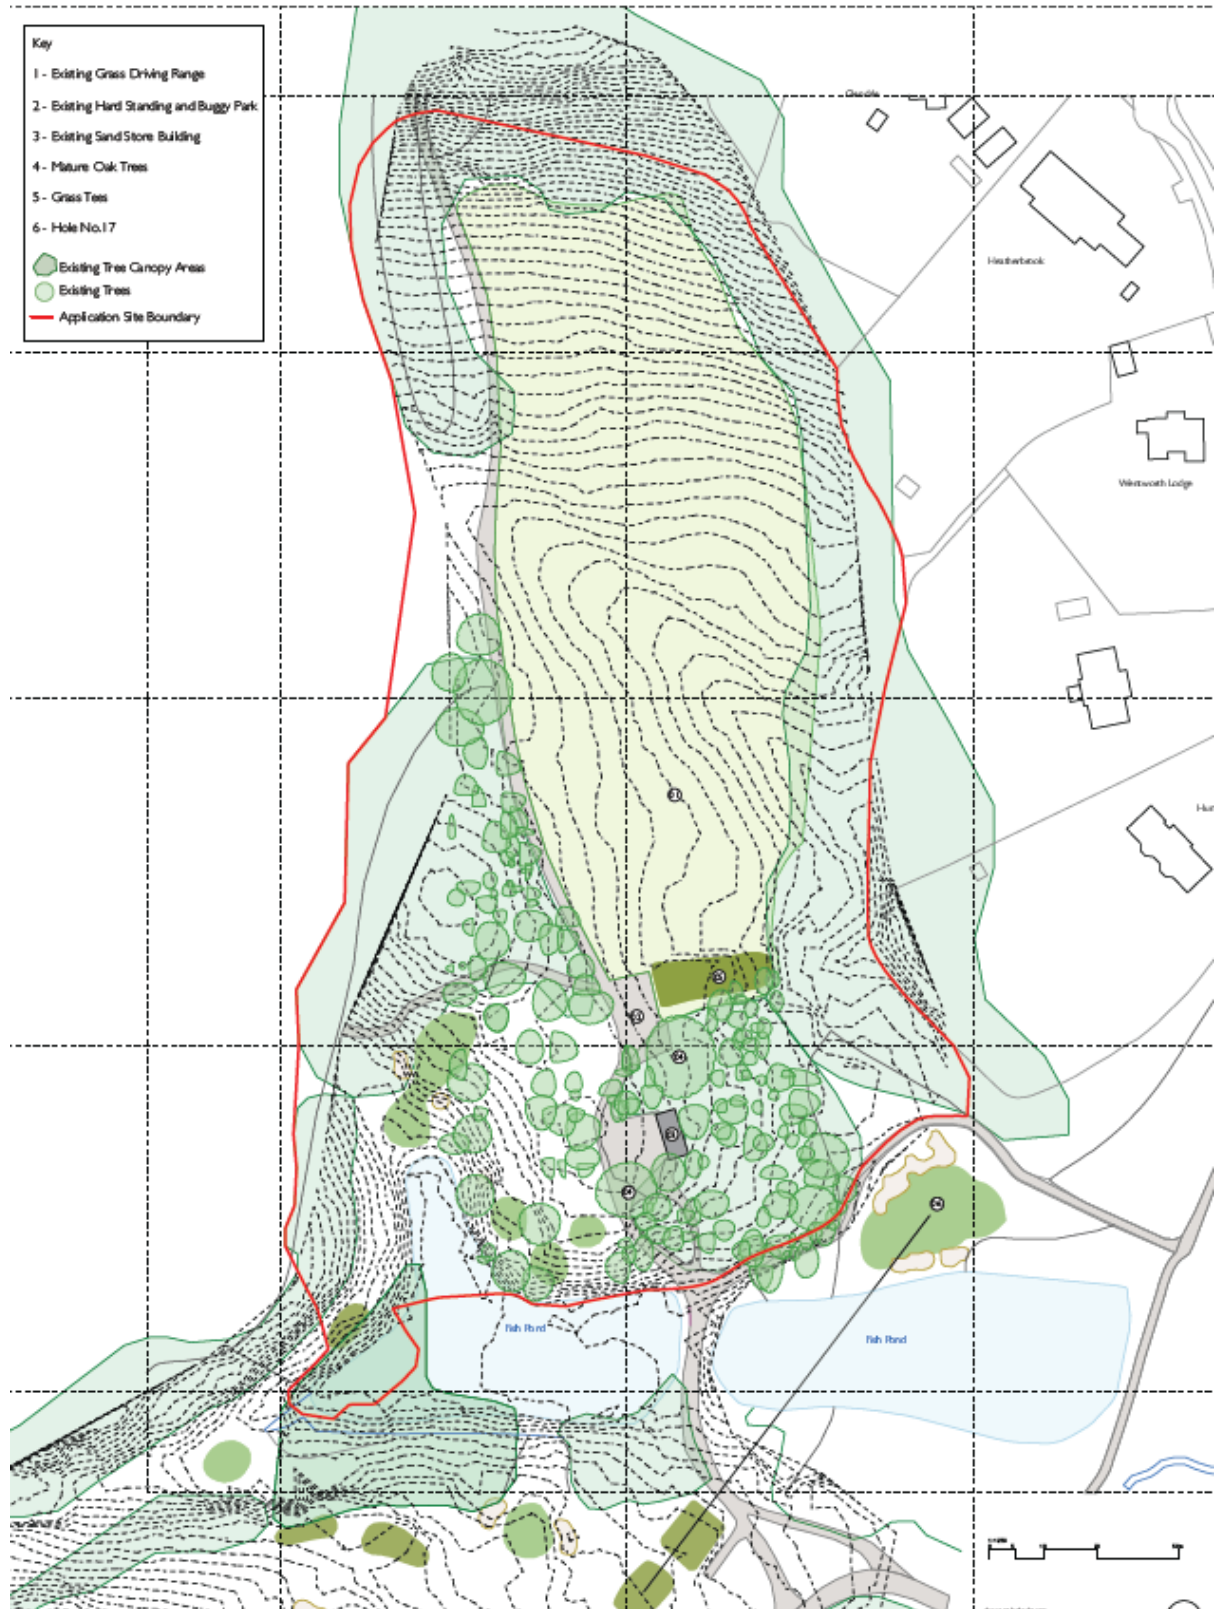

Proposed block plan

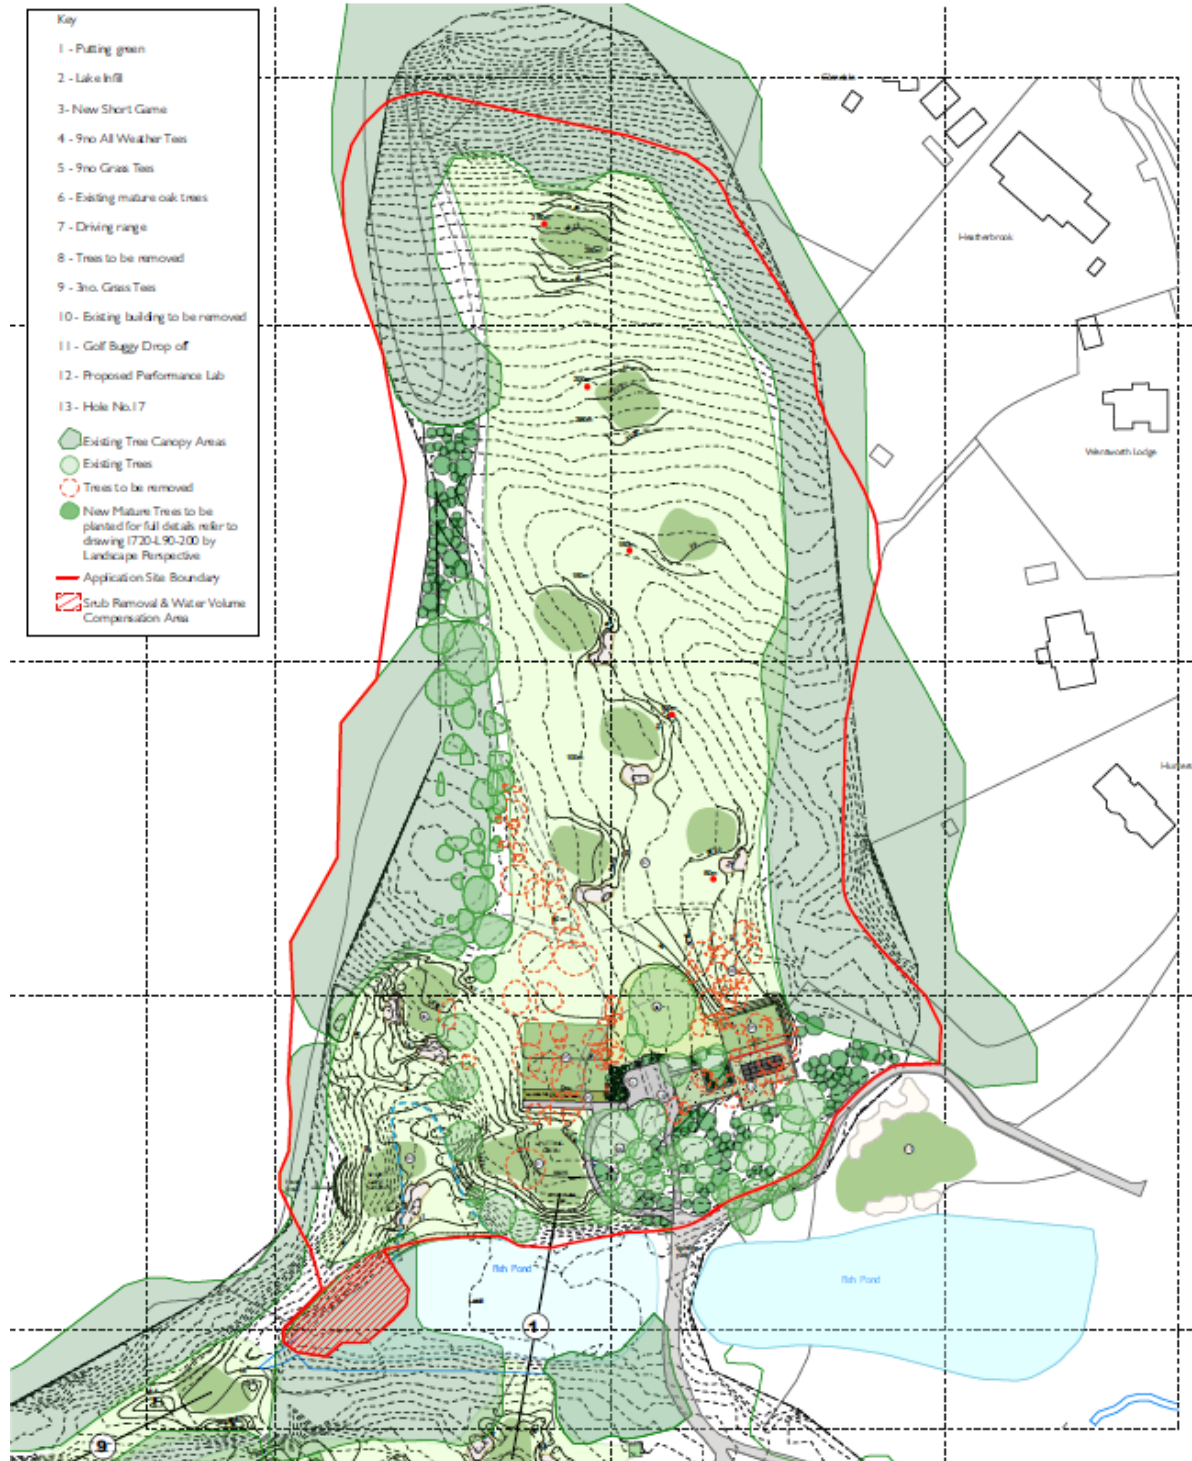

Proposed Landscape strategy



Proposed ground floor plan



Proposed elevations





WEST ENTRANCE ELEVATION - SCALE 1:100



EAST ELEVATION - SCALE 1:100

2no wall mounted
Air Source Heat Pump Units
1100h x 870w x 460d